


CONNECTICUT RIVER

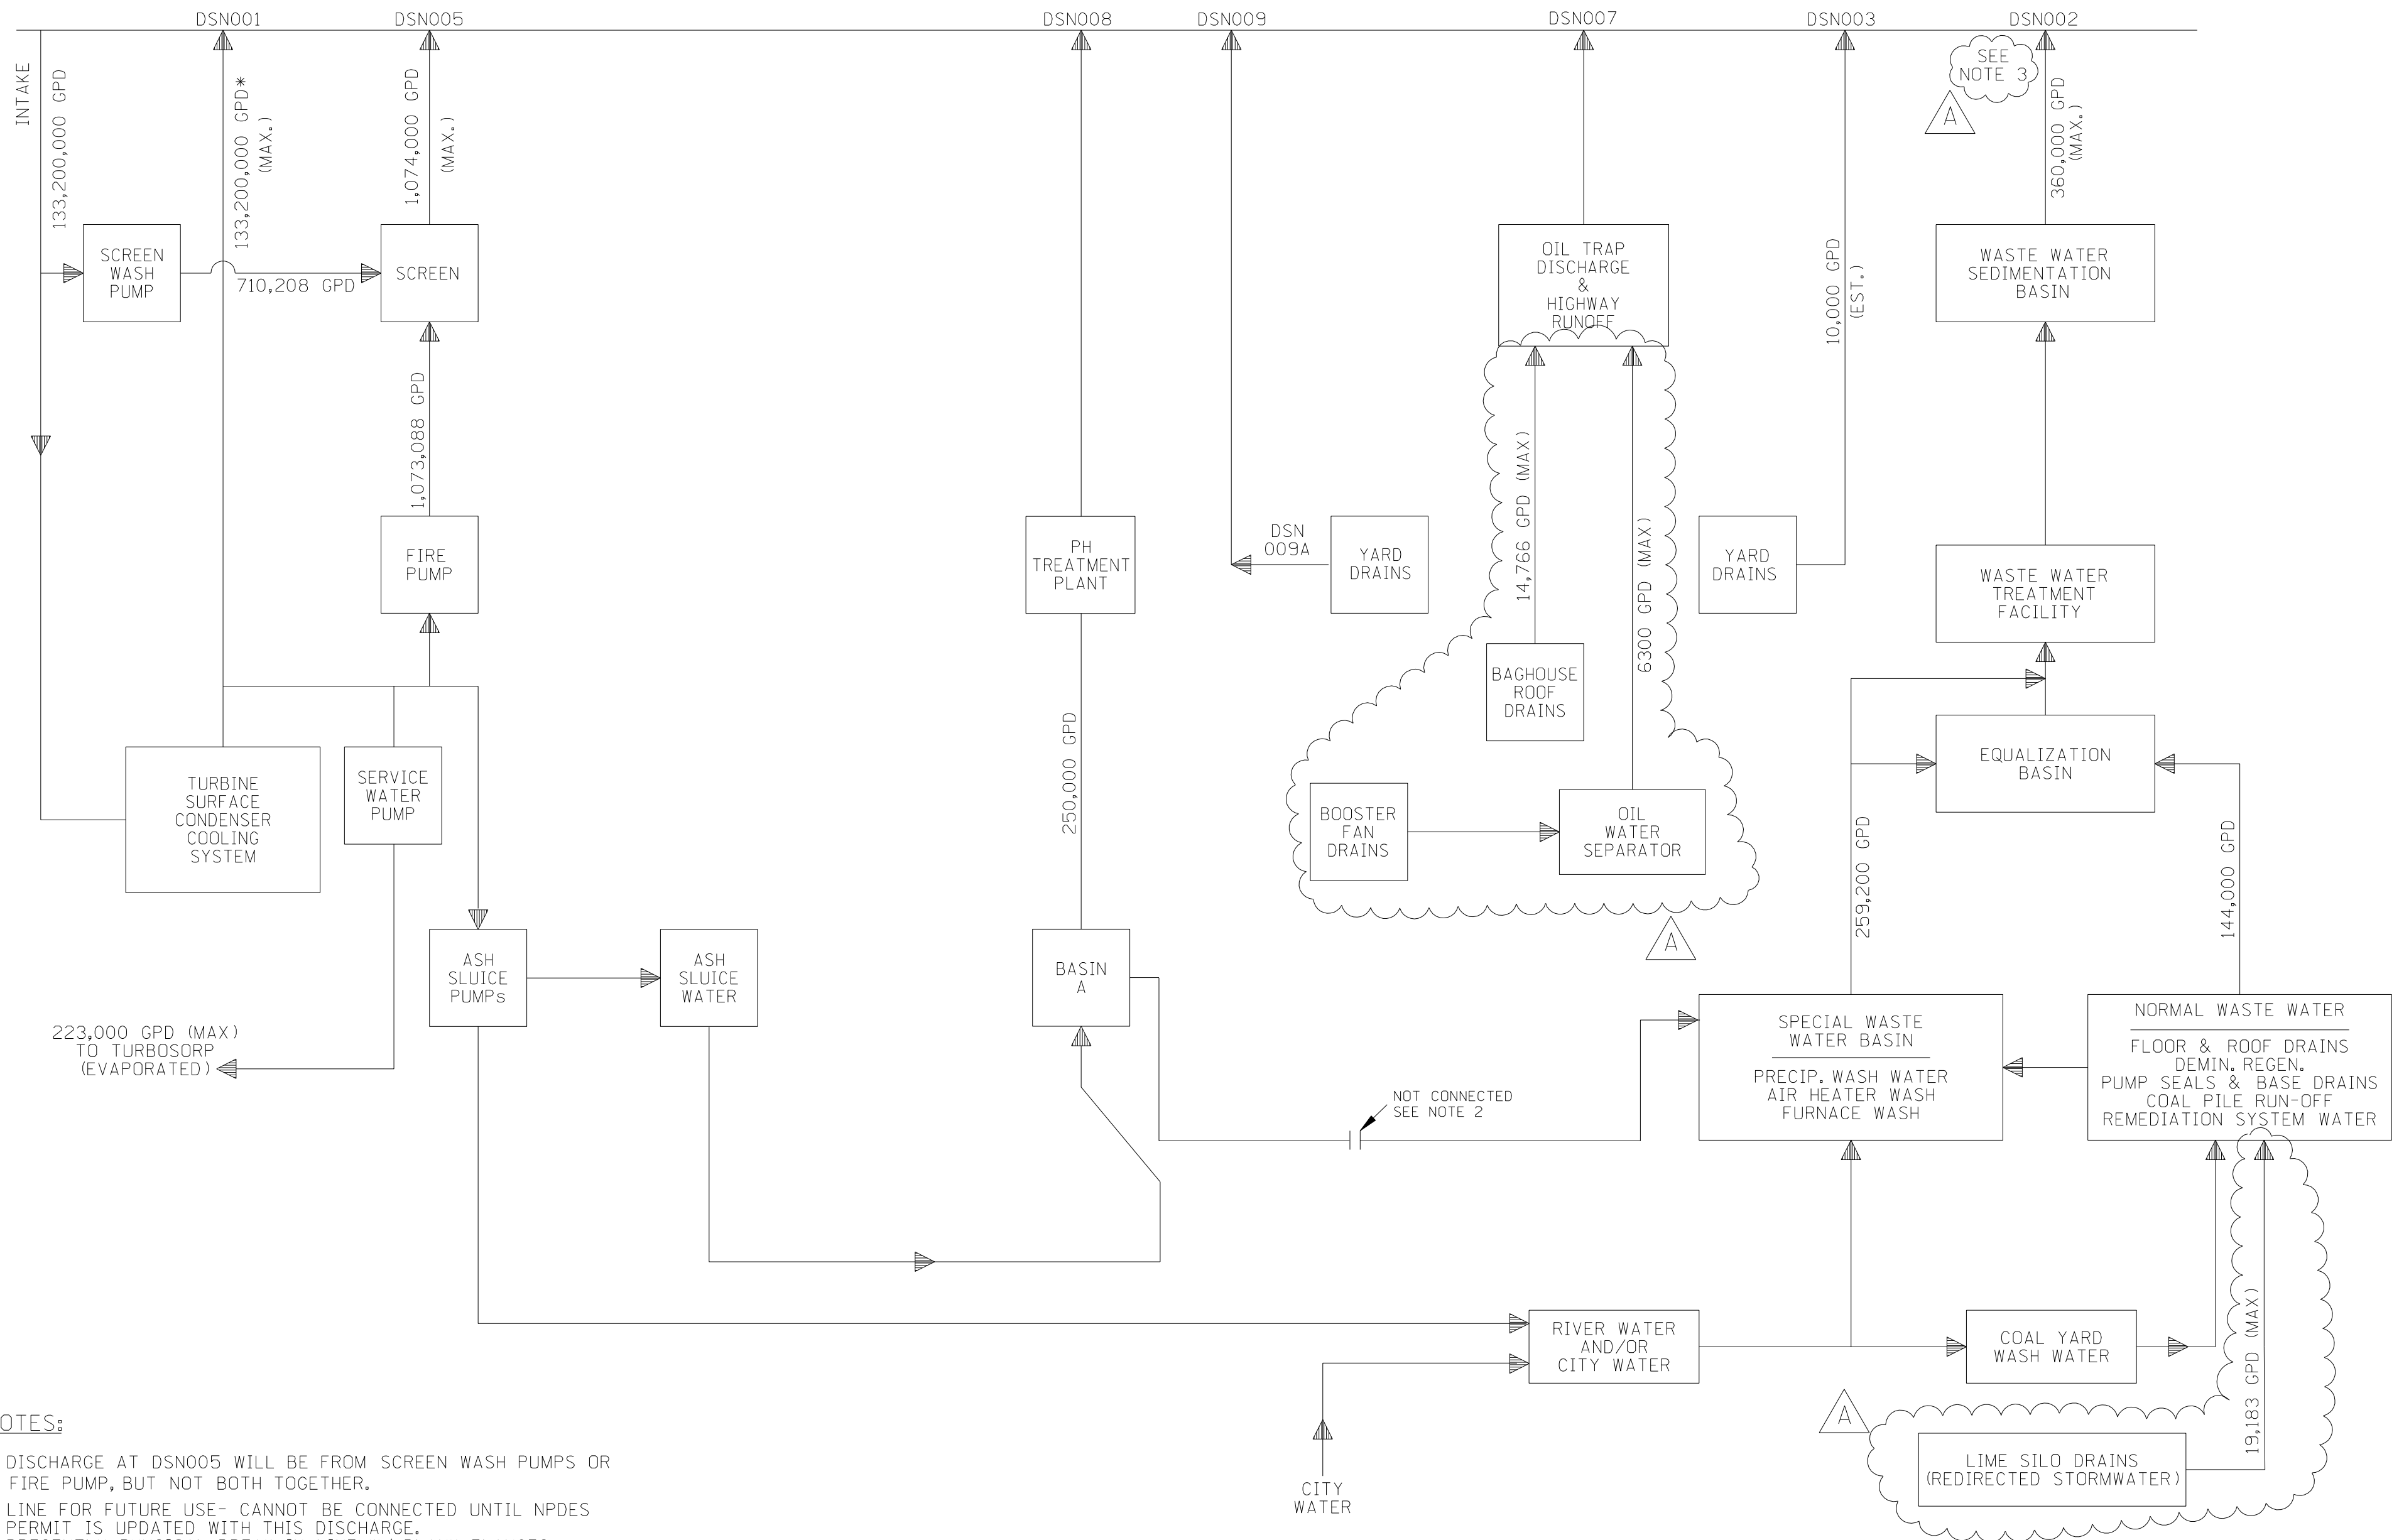

NOTES:

1. DISCHARGE AT DSN005 WILL BE FROM SCREEN WASH PUMPS OR FIRE PUMP, BUT NOT BOTH TOGETHER.
2. LINE FOR FUTURE USE- CANNOT BE CONNECTED UNTIL NPDES PERMIT IS UPDATED WITH THIS DISCHARGE.
PRESENTLY PHYSICAL BREAK IN LINE W/ BLANK FLANGES.
3. LIME SILO AREA DRAINAGE NOW DISCHARGED TO DSN002 ALSO FLOW REDUCED BY BOOSTER FAN AREA & BAGHOUSE ROOF DRAINS NOW DISCHARGE TO DSN007.

* FLOW WHEN FIRE PUMP, REFLECTING POOL AND
ASH SLUICE PUMPS ARE OUT OF SERVICE.

* * FLOW OF 250,00 GPD WILL BE FROM DSN008 OR DSN005, NOT BOTH TOGETHER

AFTER CHANGES

[illegible]

Plotted By: \$USERNAME\$
On: \$DATE\$